


NOTES:

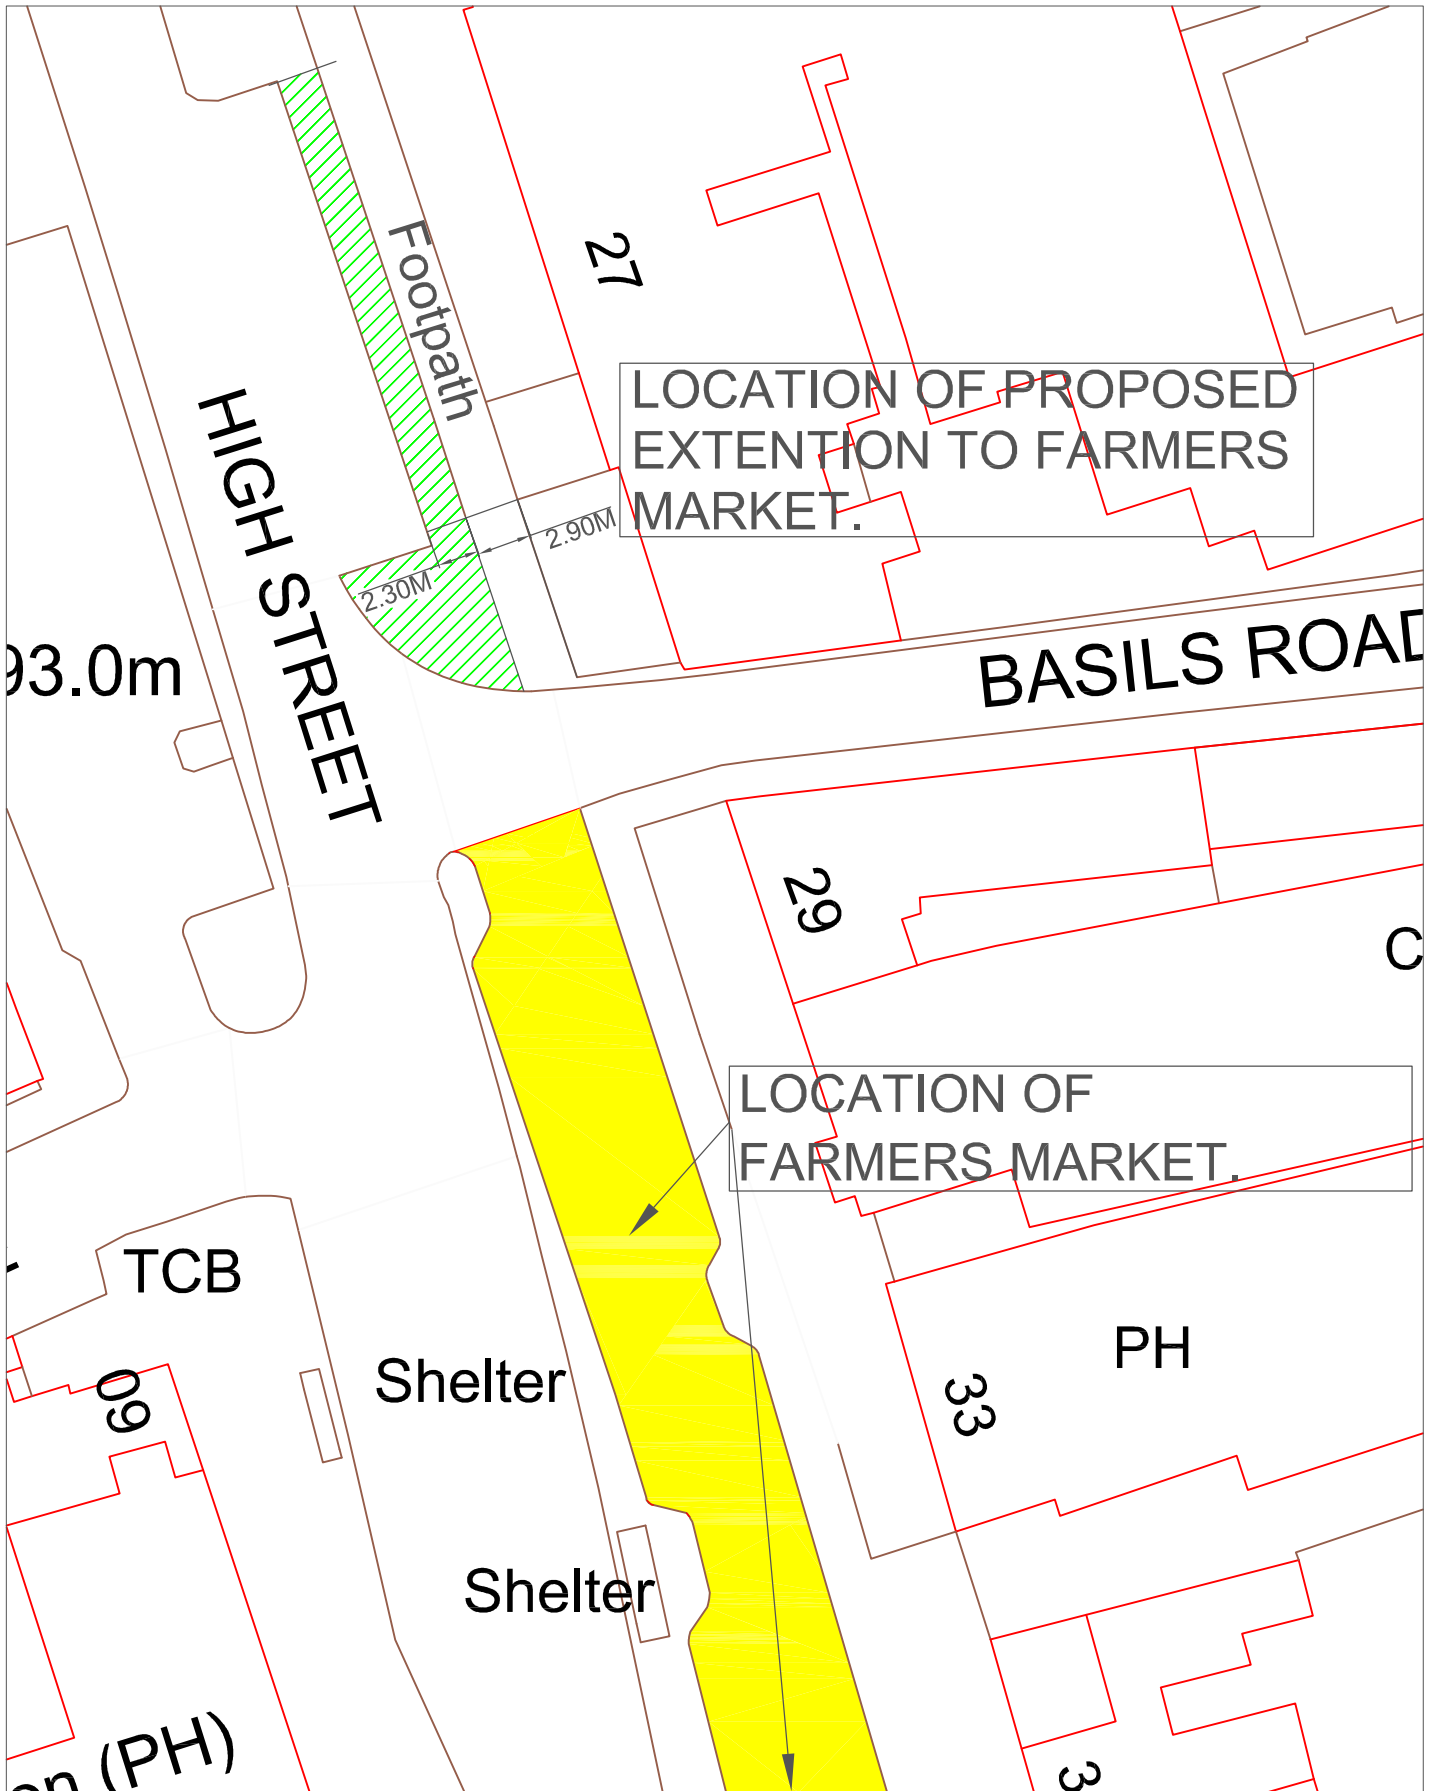

STEVENAGE BOROUGH COUNCIL
M.R. Whitfield BSc. CEng. MICE
Head of Environmental Services,
Daneshill House,
Danestrete,
Stevenage,
Herts, SG1 1HN.
Telephone: (01438) 242242

PROJECT:
FAMERS MARKET

DRAWING:
PROPOSED LOCATION

DATE:
SEPT 2013

DRAWN BY:
SPB

CHECKED:

SCALE:
NTS

no: Revtslon Date:

DRAWING
NUMBER: