


NOTES:  
Monk's Wood

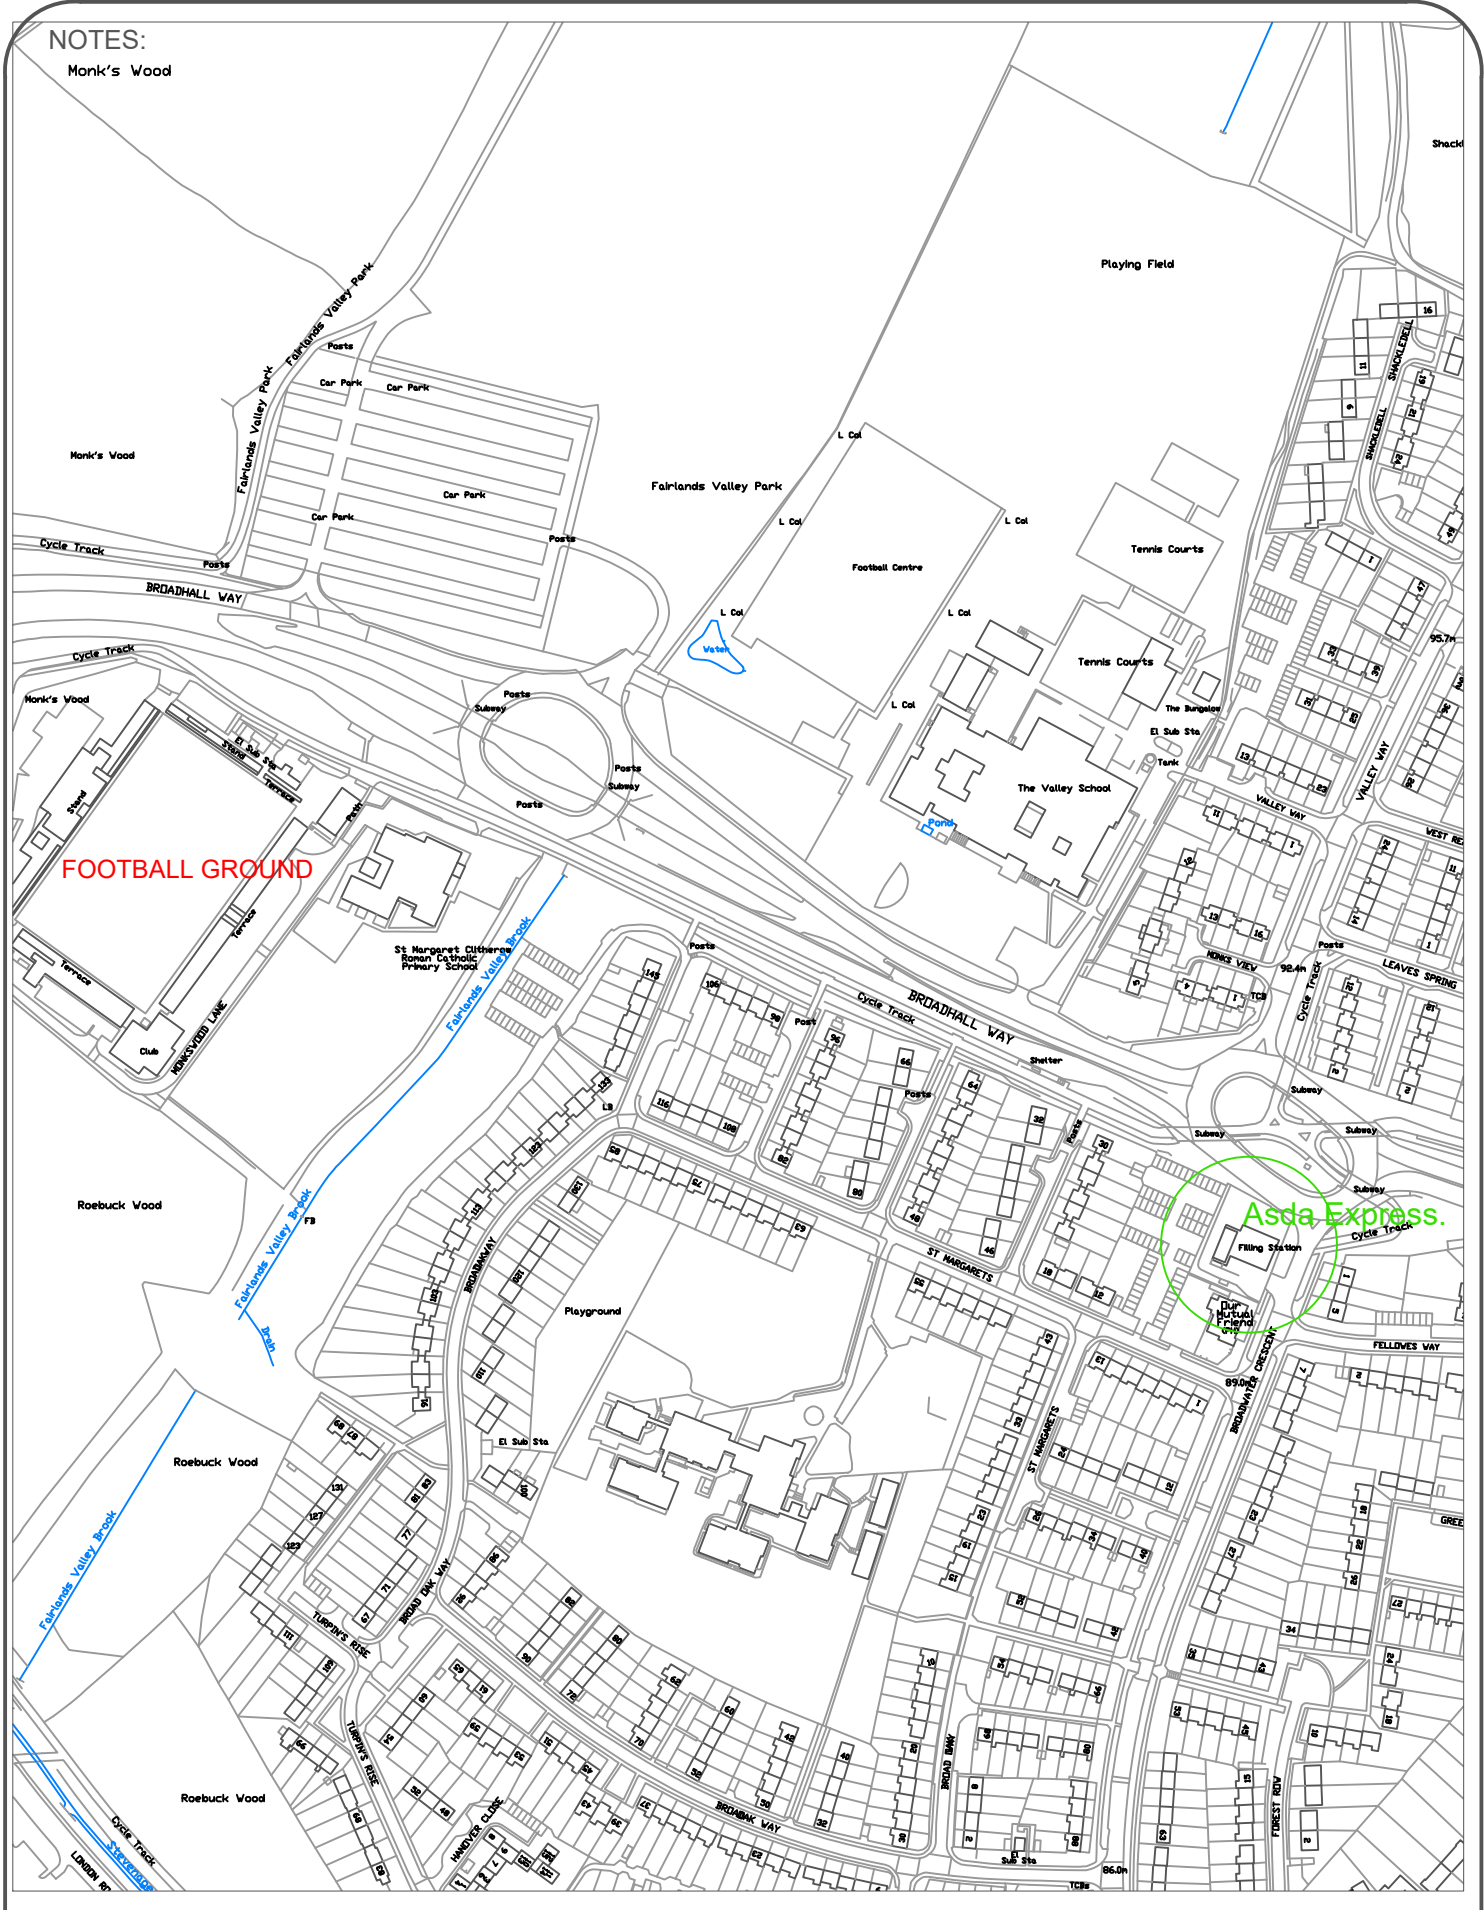

STEVENAGE BOROUGH COUNCIL  
Zayd Al-Jawad  
Head of Planning and Engineering  
Daneshill House,  
Danestrete,  
Stevenage,  
Herts, SG1 1HN.  
Telephone: (01438) 242242

PROJECT:  
**ASDA EXPRESS  
BROADWATER CRES/  
BROADHALL WAY**

DRAWING:  
  
  
no:      Revision      Date:

DATE:  
**MAY 2024**

DRAWN BY:  
**SPB**

CHECKED:

SCALE:

DRAWING NUMBER: